



## REQUEST FOR QUOTATION

(For Infrastructure Projects)

Company Name/TIN: \_\_\_\_\_  
 Business Address: \_\_\_\_\_

Date: May 17, 2024  
 PR No: \_\_\_\_\_

Please quote your lowest price on the item/s listed below, subject to the terms and conditions stipulated, and submit your quotation duly signed by your representative not later than **May 20, 2024; 01:00 P.M** in the return envelope to the BAC Secretariat, DSSC, Matti, Digos City, or email to [psu@dssc.edu.ph](mailto:psu@dssc.edu.ph).

TERMS AND CONDITIONS:	
1.	<b>Completion of Works:</b> 30 calendar days from receipt of Purchase Order.
2.	<b>Price validity:</b> 120 calendar days
3.	<b>Documentary requirements:</b> PhilGEPS Reg. Number, Mayor's Permit, PCAB License, SEC/DTI Cert., BIR Cert. of Reg., Bill of Quantities, DUPA, Omnibus Sworn Statement, & Income/Business Tax Return (For ABCs above P500K)
4.	The Approved Budget for the Contract for this procurement is, <b>Php 226,000.00</b>

  
**RACHEL R. YONTING**  
*Procurement Service Unit Head/BAC Secretariat*

Item No.	Qty.	Unit	Item Description	ABC per Item	Unit Cost	Total Cost
1	1	Lot	Repair and Maintenance – Buildings and Other Structures		226,000.00	
			Basketball Court Repairs and Ring Renovation			
<b>GRAND TOTAL:</b>						

Completion of Works: \_\_\_\_\_  
 Price Validity : \_\_\_\_\_

After having carefully read and accepted your General Conditions, I/We quote you on the item/s at prices noted above. If the space for delivery period, warranty, and price validity are left blank, it means that I/ We concur with the terms and conditions specified by the Davao del Sur State College (DSSC).

\_\_\_\_\_  
**Canvasser**

\_\_\_\_\_  
**Printed Name and Signature**  
 Contact Details:  
 Landline: \_\_\_\_\_  
 Mobile No. \_\_\_\_\_  
 E-mail address: \_\_\_\_\_  
 Date signed: \_\_\_\_\_



ISSUE STATUS	REV. NO.	EFFECTIVE DATE	PAGE NO.
01	00	09.01.2022	1 of 1



Name of Project : **IMPROVEMENT OF BASKETBALL COURT**

Location : **DSSC – Digos Campus, Matti, Digos City**

**SCOPE OF WORK**

**OTHER GENERAL REQUIREMENT**

- Site clearing and preparation.
- Mobilization/Demobilization.
- Install temporary fencing/cordon/barrier.

**CONSTRUCTION SAFETY AND HEALTH**

- Ensure compliance with DOLE criteria for construction safety and health.
- Ensure that all workers to always wear PPEs. (Safety Mask, shoes, gloves, vest)

**GLASS AND GLAZING**

- Installation of 10mm thk. tempered glass board basketball board on aluminium frame with foam padding.
- welding of any adjustments of the metal frame (**verify actual size of board**).
- Installation of heavy-duty basketball ring.

**PAINTING WORKS**

- Make the flooring even by grinding all the uneven floor surface.
- Scraping and cleaning of surfaces to be painted.
- Fill all cracks and pockmarks of concrete with non-sag epoxy before painting.
- Apply two (2) coats of epoxy floor coating for basketball court (**refer to plan for color and location**).
- Lettering of DSSC logo, PSC logo and letters (**apply two (2) coats of epoxy floor coating, refer to plan for logo/letter size, location and colors**)
- Use Font: Bebas Neue for the letters of Philippines Sports Commission
- Apply one (1) coat of water-based primer paint to the wall of bleachers and stage including stairs.
- Apply two (2) coats of semi-gloss top coat paint "Ivory" to the wall of bleachers and stage including stairs.
- Apply two (2) coats of metal primer "grey" on all steel framing of basketball board
- Cleaning of construction waste



0822939136



president@dssc.edu.ph



www.dssc.edu.ph



0822939136



president@dssc.edu.ph




www.dssc.edu.ph



DOCUMENT CODE NUMBER			
<b>FM-DSSC-PRO-006</b>			
ISSUE STATUS	REV. NO.	EFFECTIVE DATE	PAGE NO.
01	00	09.01.2022	1 of 1



Prepared by:

  
ENGR. BON ANDREY L. ARMAMENTO  
 PDO II


Checked/ Reviewed by:

  
ENGR. CLARA A. ACEBES  
 PPDME DIRECTOR

Approved by:

AUGIE E. FUENTES, Ph.D.  
 COLLEGE PRESIDENT

  
 LUCIANO P. MASIGAS, JR., CPA  
 VP, ADMIN AND FINANCE

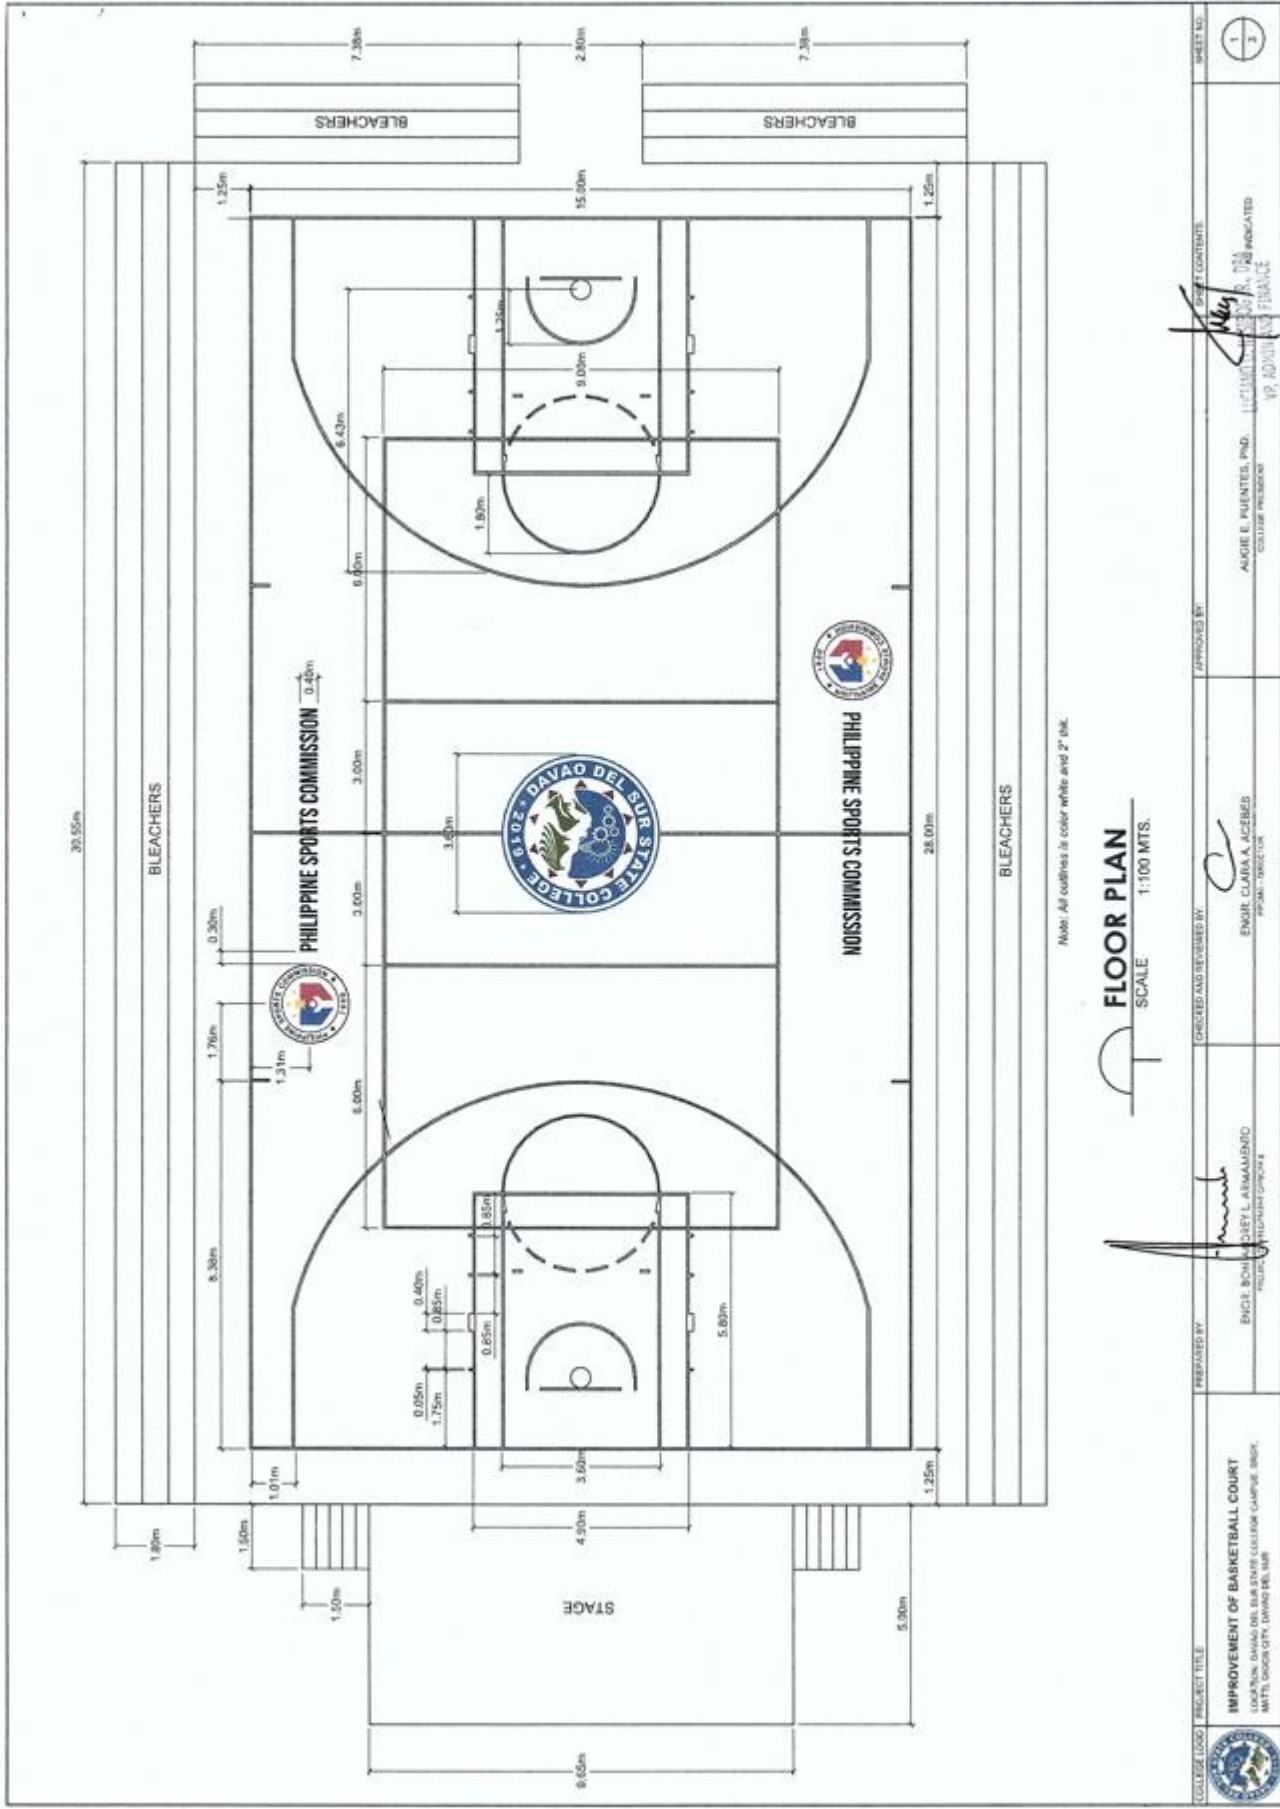

**FLOOR PLAN**  
 SCALE 1:100 MTS.



PREPARED BY: *[Signature]*  
 ENGR. BOJANES DEL L. ARMALENDI  
 PROJECT ENGINEER

CHECKED AND REVIEWED BY: *[Signature]*  
 ENGR. CLARA A. ACEBED  
 PROJECT DIRECTOR

APPROVED BY: *[Signature]*  
 ALDIE E. PUENTES, PH.D.  
 COLLEGE PRESIDENT

SHEET NO. 1  
 3

COLLEGE LOGO PROJECT TITLE  
**IMPROVEMENT OF BASKETBALL COURT**  
 LOCATION: DAVAO DEL SUR STATE COLLEGE CAMPUS, BRGY. MATTI, DIGOS CITY, DAVAO DEL SUR



ISSUE STATUS	REV. NO.	EFFECTIVE DATE	PAGE NO.
01	00	09.01.2022	1 of 1


Color: Dark Blue (RGB 48,56,108)

Color: Yellow (RGB 250,210,56)



**COLOR SCHEME**  
 SCALE 1:100 MTS.

COLLEGE LOGO	PROJECT TITLE	PREPARED BY	CHECKED AND REVIEWED BY	APPROVED BY	SHEET NO.
	<b>IMPROVEMENT OF BASKETBALL COURT</b> LOCATION: DAVAO DEL SUR STATE COLLEGE CAMPUS, BRGY. MATTI, DIGOS CITY, DAVAO DEL SUR	ENGR. BOHANNY L. ARMALENDI PROJECT ARCHITECT	ENGR. CLARA A. ACEBES PROJECT DIRECTOR	AUDIE E. PUNTES, PH.D. COLLEGE PRESIDENT VP. ADMIN. PERFORMANCE	2 3

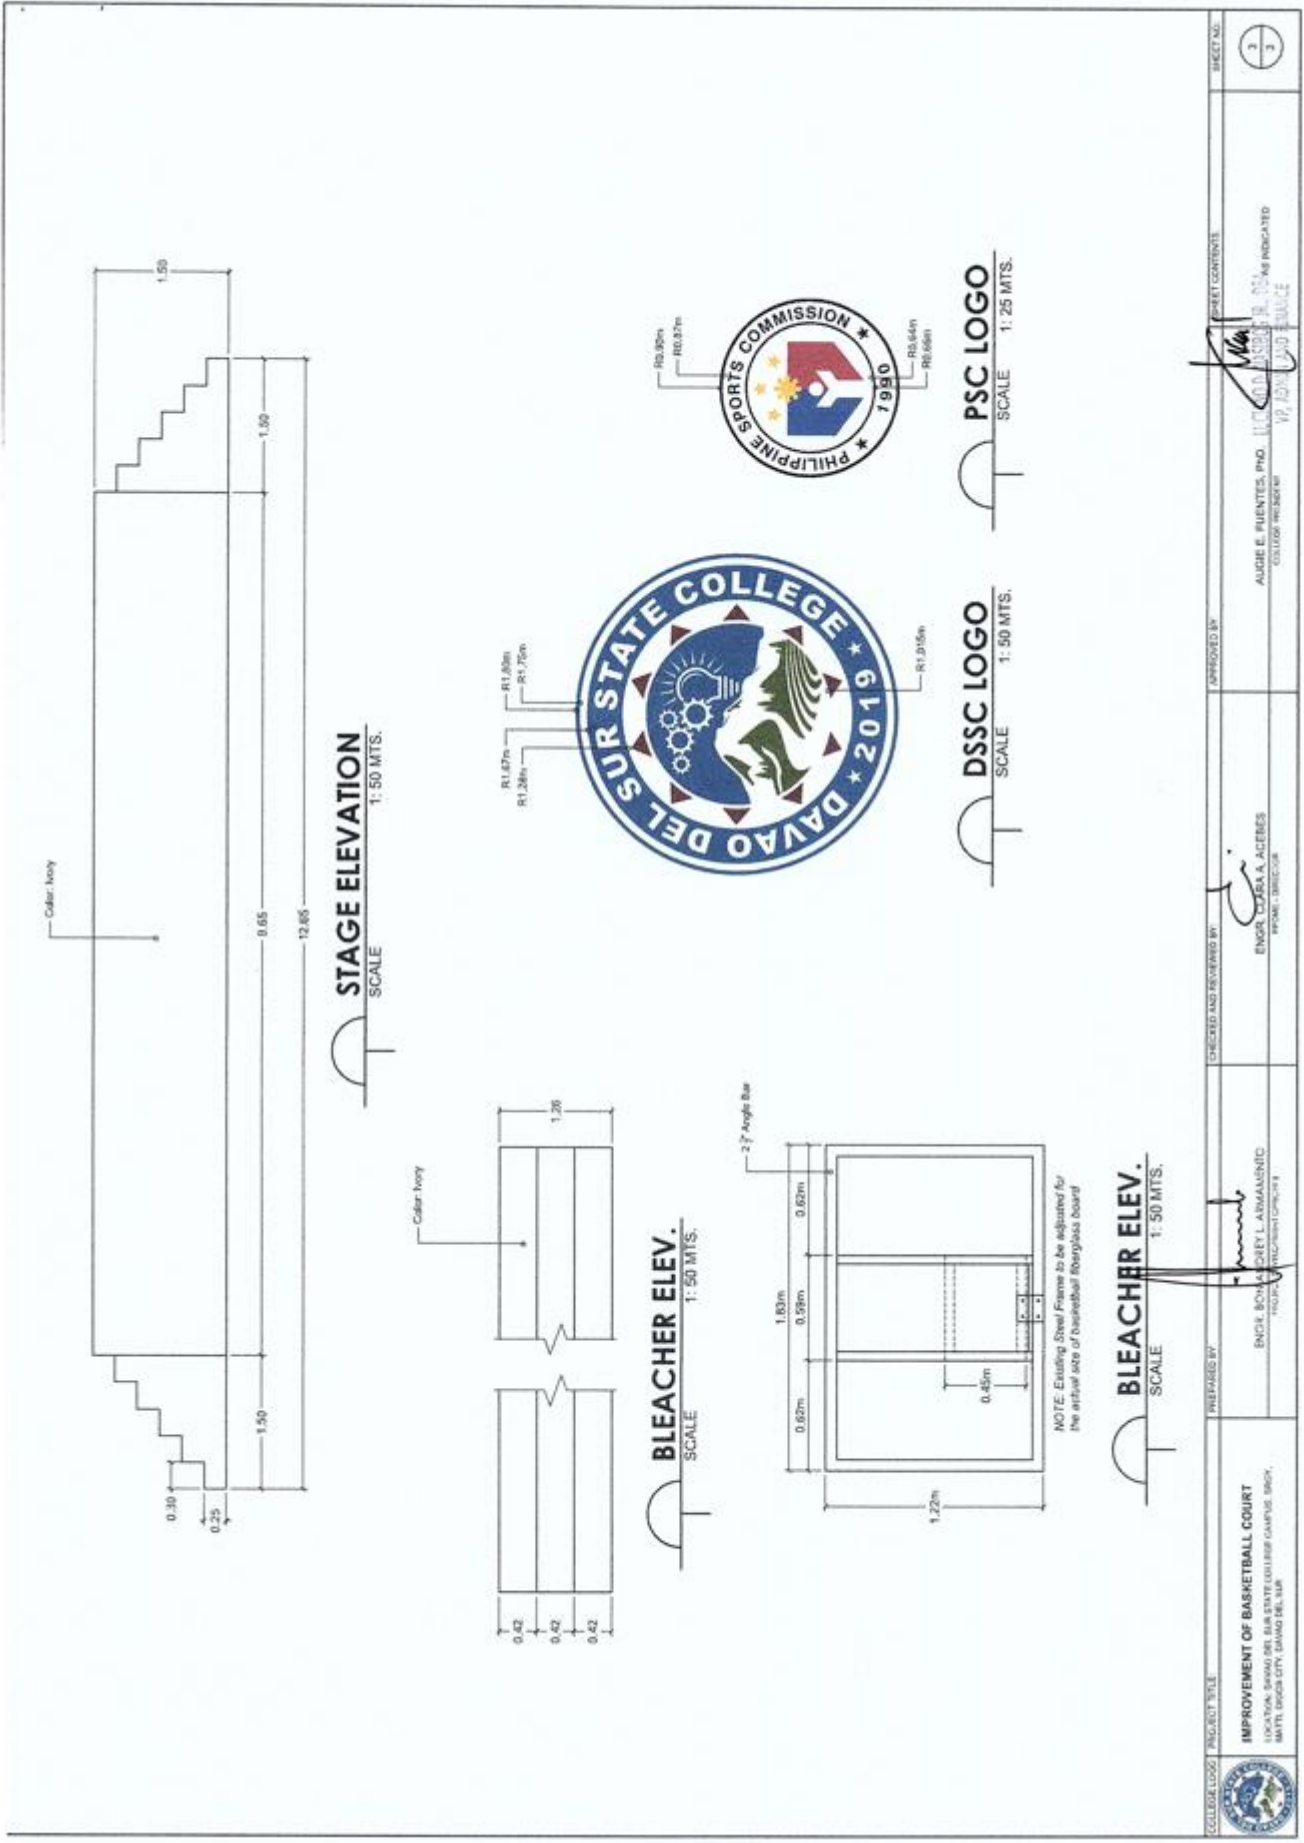

COLLEGE LOGO	PROJECT TITLE	PREPARED BY	CHECKED AND REVIEWED BY	APPROVED BY	SHEET NO.
	IMPROVEMENT OF BASKETBALL COURT EDUCATIONAL BUILDING DEL SUR STATE COLLEGE CAMPUS BRGY. MATTI, DIGOS CITY, DAVAO DEL SUR	ENGR. BONIFACIO L. ANAANANIC PROJECT ARCHITECT/CAD/IT	ENGR. CECILIA A. ACERES OFFICE CHIEF/CAD	ENGR. AUGIE E. FUENTES, PH.D. CUSTOMER PRESIDENT	3 3



### BILL OF QUANTITIES

PROJECT: Improvement of Basketball Court  
 LOCATION: DSSC Digos Campus, Brgy. Matti, Digos City  
 DURATION: 30 Calendar Days

Source of Fund: 164

ITEM	DESCRIPTION	QTY	UNIT	UNIT COST	AMOUNT
I	GLASS AND GLAZING	1.00	lot		
	<i>FIBA Level Basketball Tempered Glass BackBoard Official Size 10mm thk. on Aluminum Frame with Foam Padding</i>	2.00	set		
	<i>16" Heavy Duty Basketball Ring w/ triple spring and net</i>	2.00	set		
	<i>Angle Bar, Welding Rod, Bolt, Screws, Washer and etc.</i>	1.00	lot		
II	PAINTING WORKS	643.74	sq.m.		
	<i>Epoxy Floor Coating (2 coats) on Basketball Court</i>	536.15	sq.m.		
	<i>Primer Paint on Bleacher and Stage Walls (1 coat)</i>	107.59	sq.m.		
	<i>Semi-Gloss Top Coat Paint on Bleacher and Stage Walls (2 coat)</i>	107.59	sq.m.		
	<i>Metal Primer on Basketball Board Framing (2 coats)</i>	1.00	lot		
<b>TOTAL COST</b>					

Prepared by: